
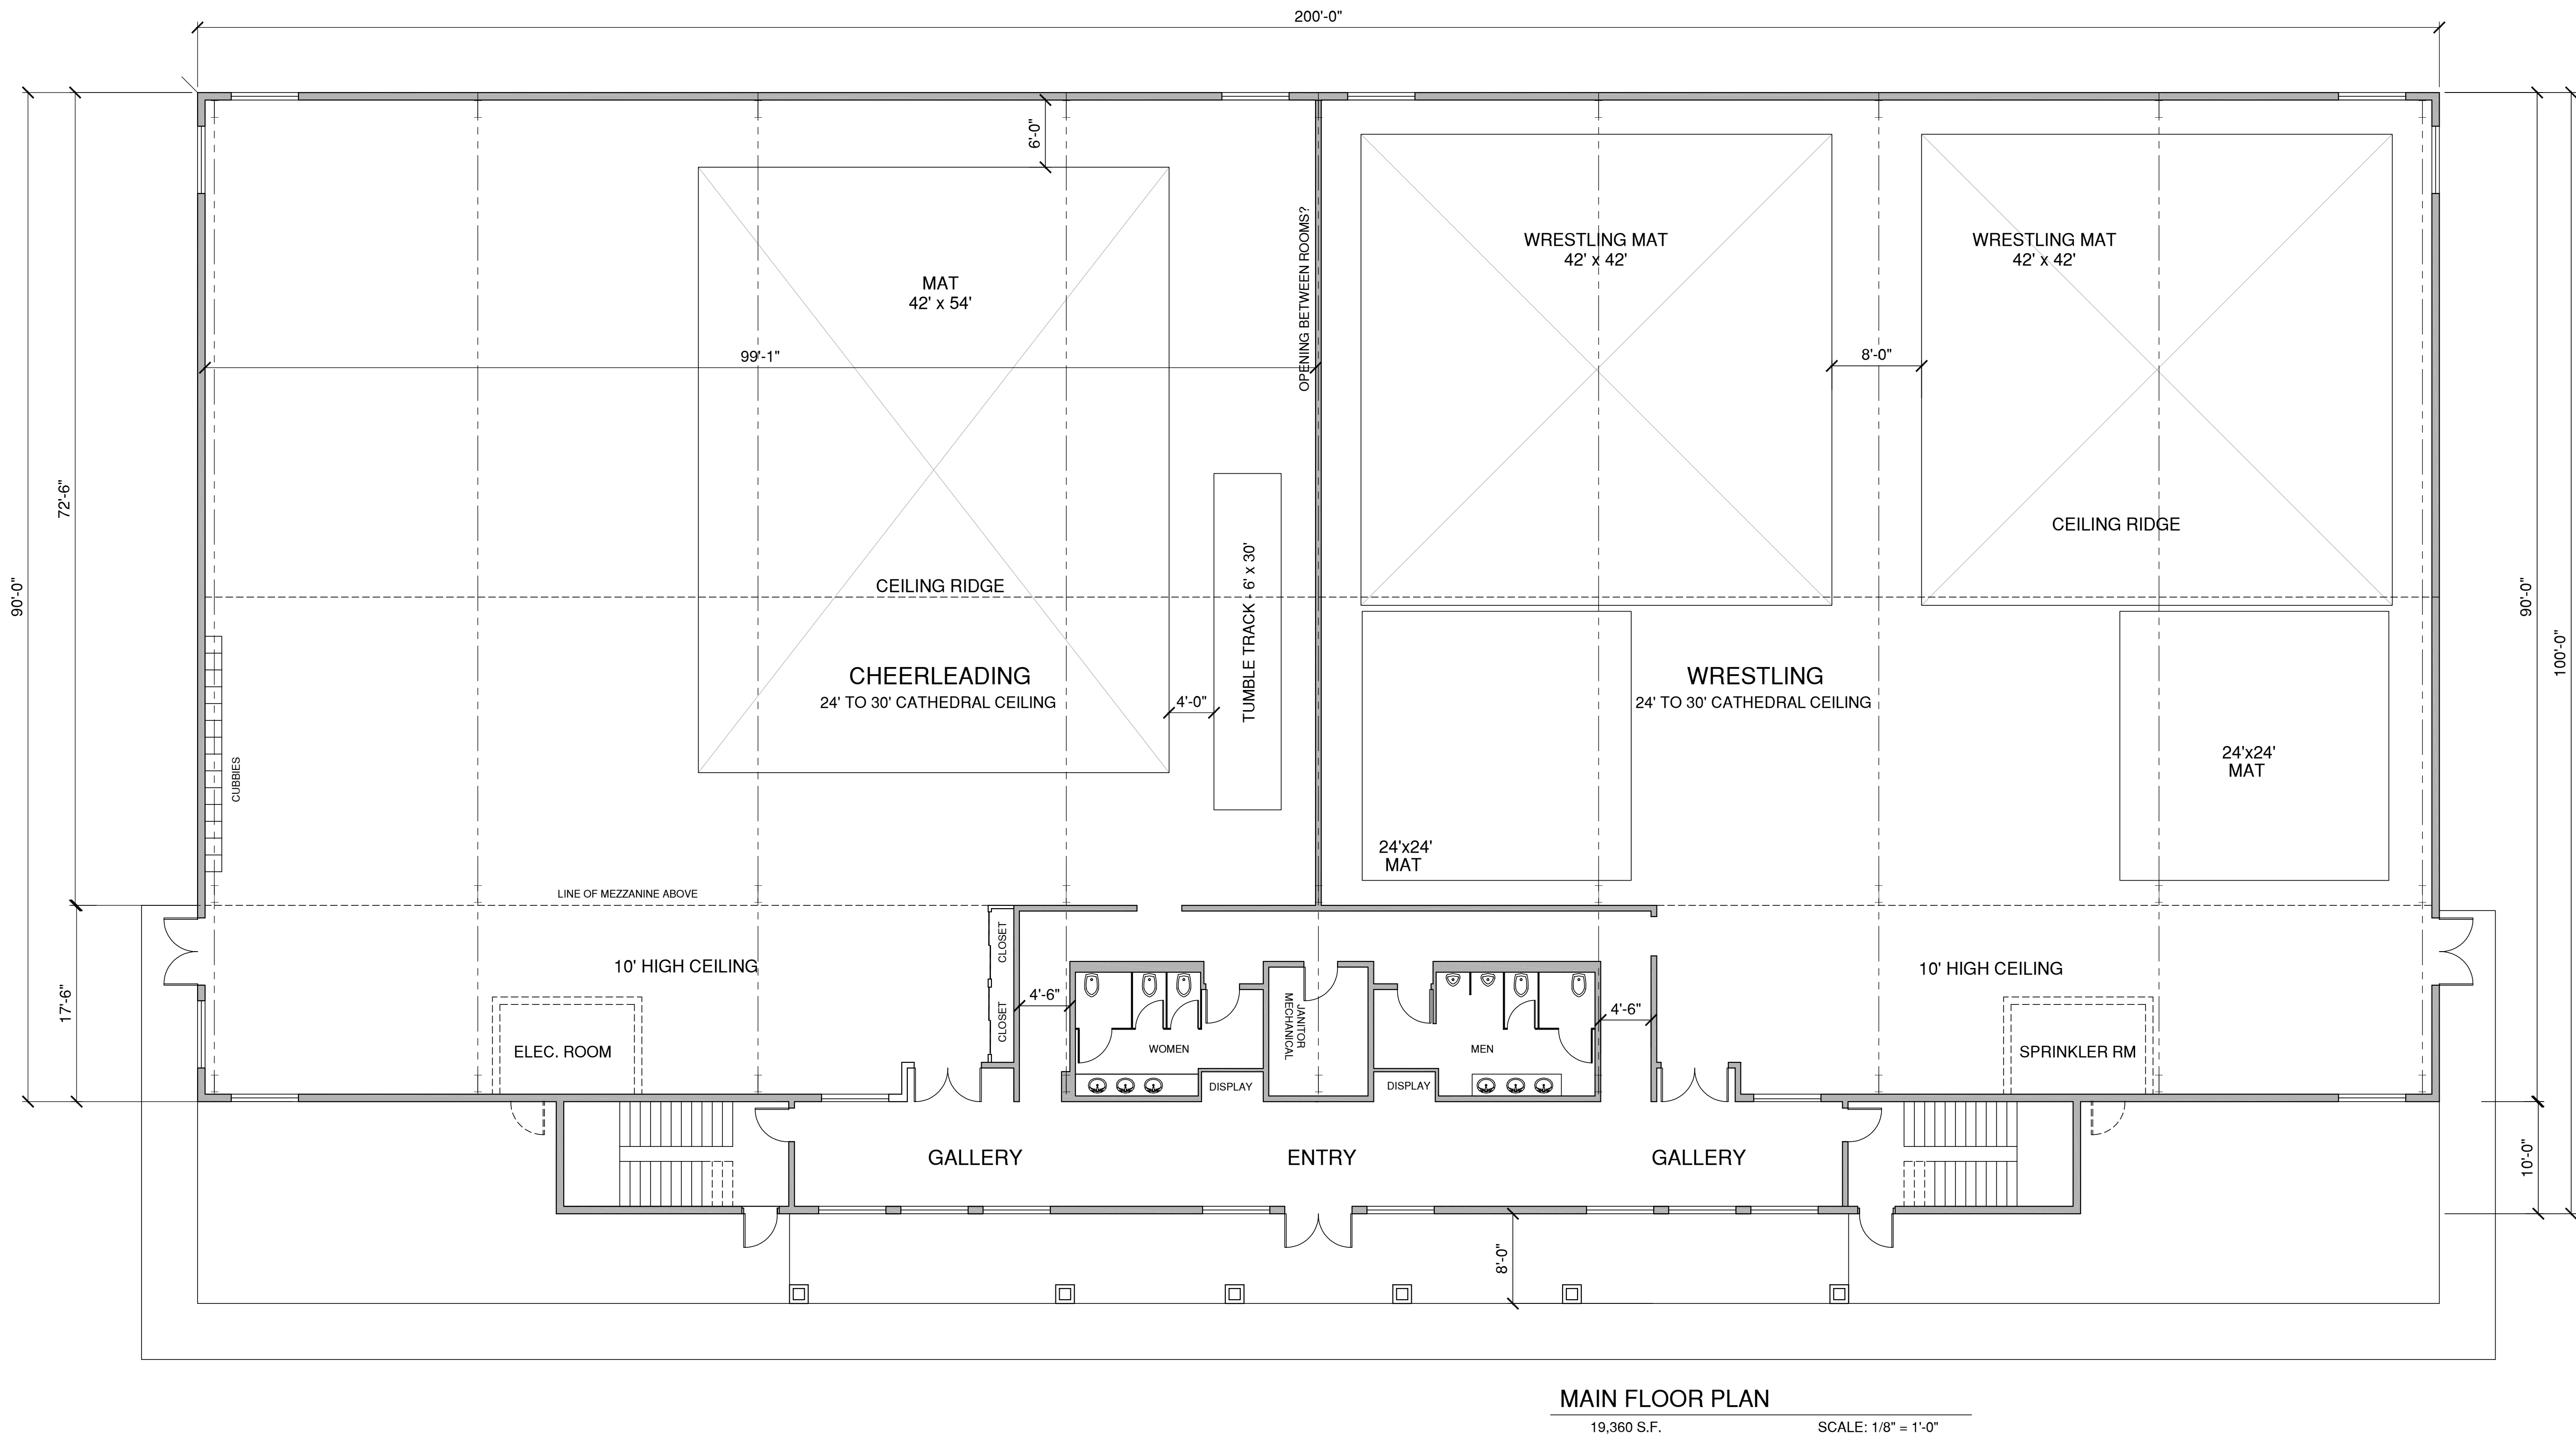


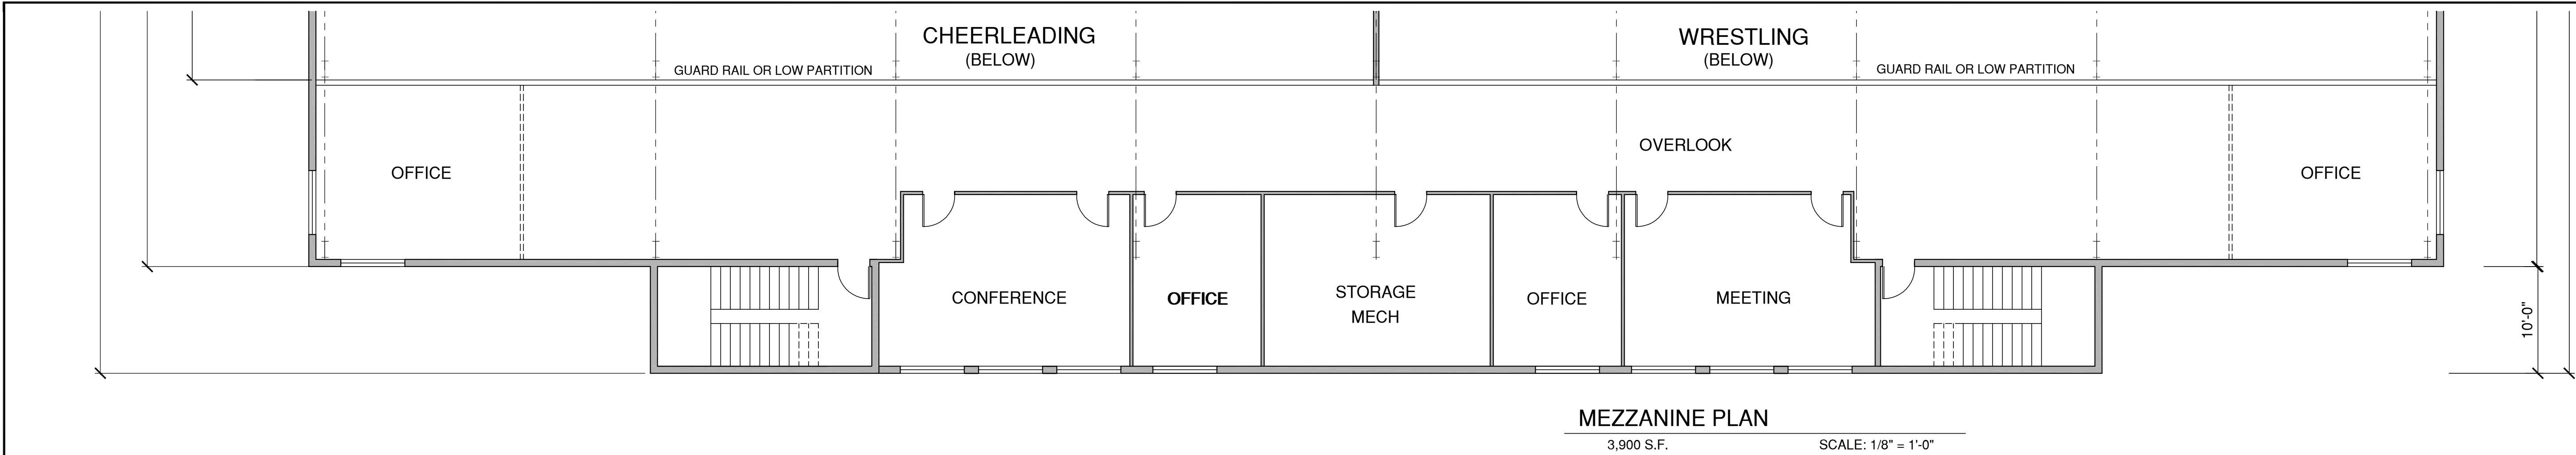

Ellison & Benjamin
ARCHITECTURE

332 W PATRICK ST.
FREDERICK, MD 21701
301-668-3658 WWW.ELLISONBENJAMIN.COM

Professional Certification:
I certify that these documents were
prepared or approved by me, &
that I am a duly licensed architect
under laws of the State of MD.
license number 5424
expiration date 9/16/25.

These drawings are the property
of the Architect, CREB Design
LLC. Unauthorized reproduction
or any purpose is an
infringement upon copyright laws.
Violators will be subject to
prosecution by the fullest extent
of the law.
Written dimensions on these
drawings shall have precedence
over scale dimensions.
Contractors shall verify and be
responsible for all dimensions
and conditions on the job and these
office must be notified of any
variations from the dimensions and
conditions shown by these
drawings.

PROPOSED RECREATION BUILDING
MIDDLETOWN VALLEY ATHLETIC ASSOCIATION
REMSBERG PARK
7390 HOLTER ROAD, MIDDLETOWN, MD

REVISIONS:	DATE:
180' LONG	8-4-25

RELEASED FOR:	
☐ PRELIMINARY ONLY	7-22-25
☐ BIDDING	
☐ PERMITS	
☐ CONSTRUCTION	


DRAWN BY:	WHE
DESIGNED BY:	WHE
Q CHECK:	JCB

PROJECT NUMBER: C371

SHEET TITLE:
BASEMENT &
FIRST FLOOR
PLAN

SCALE: 1/8" = 1'-0"

A-1

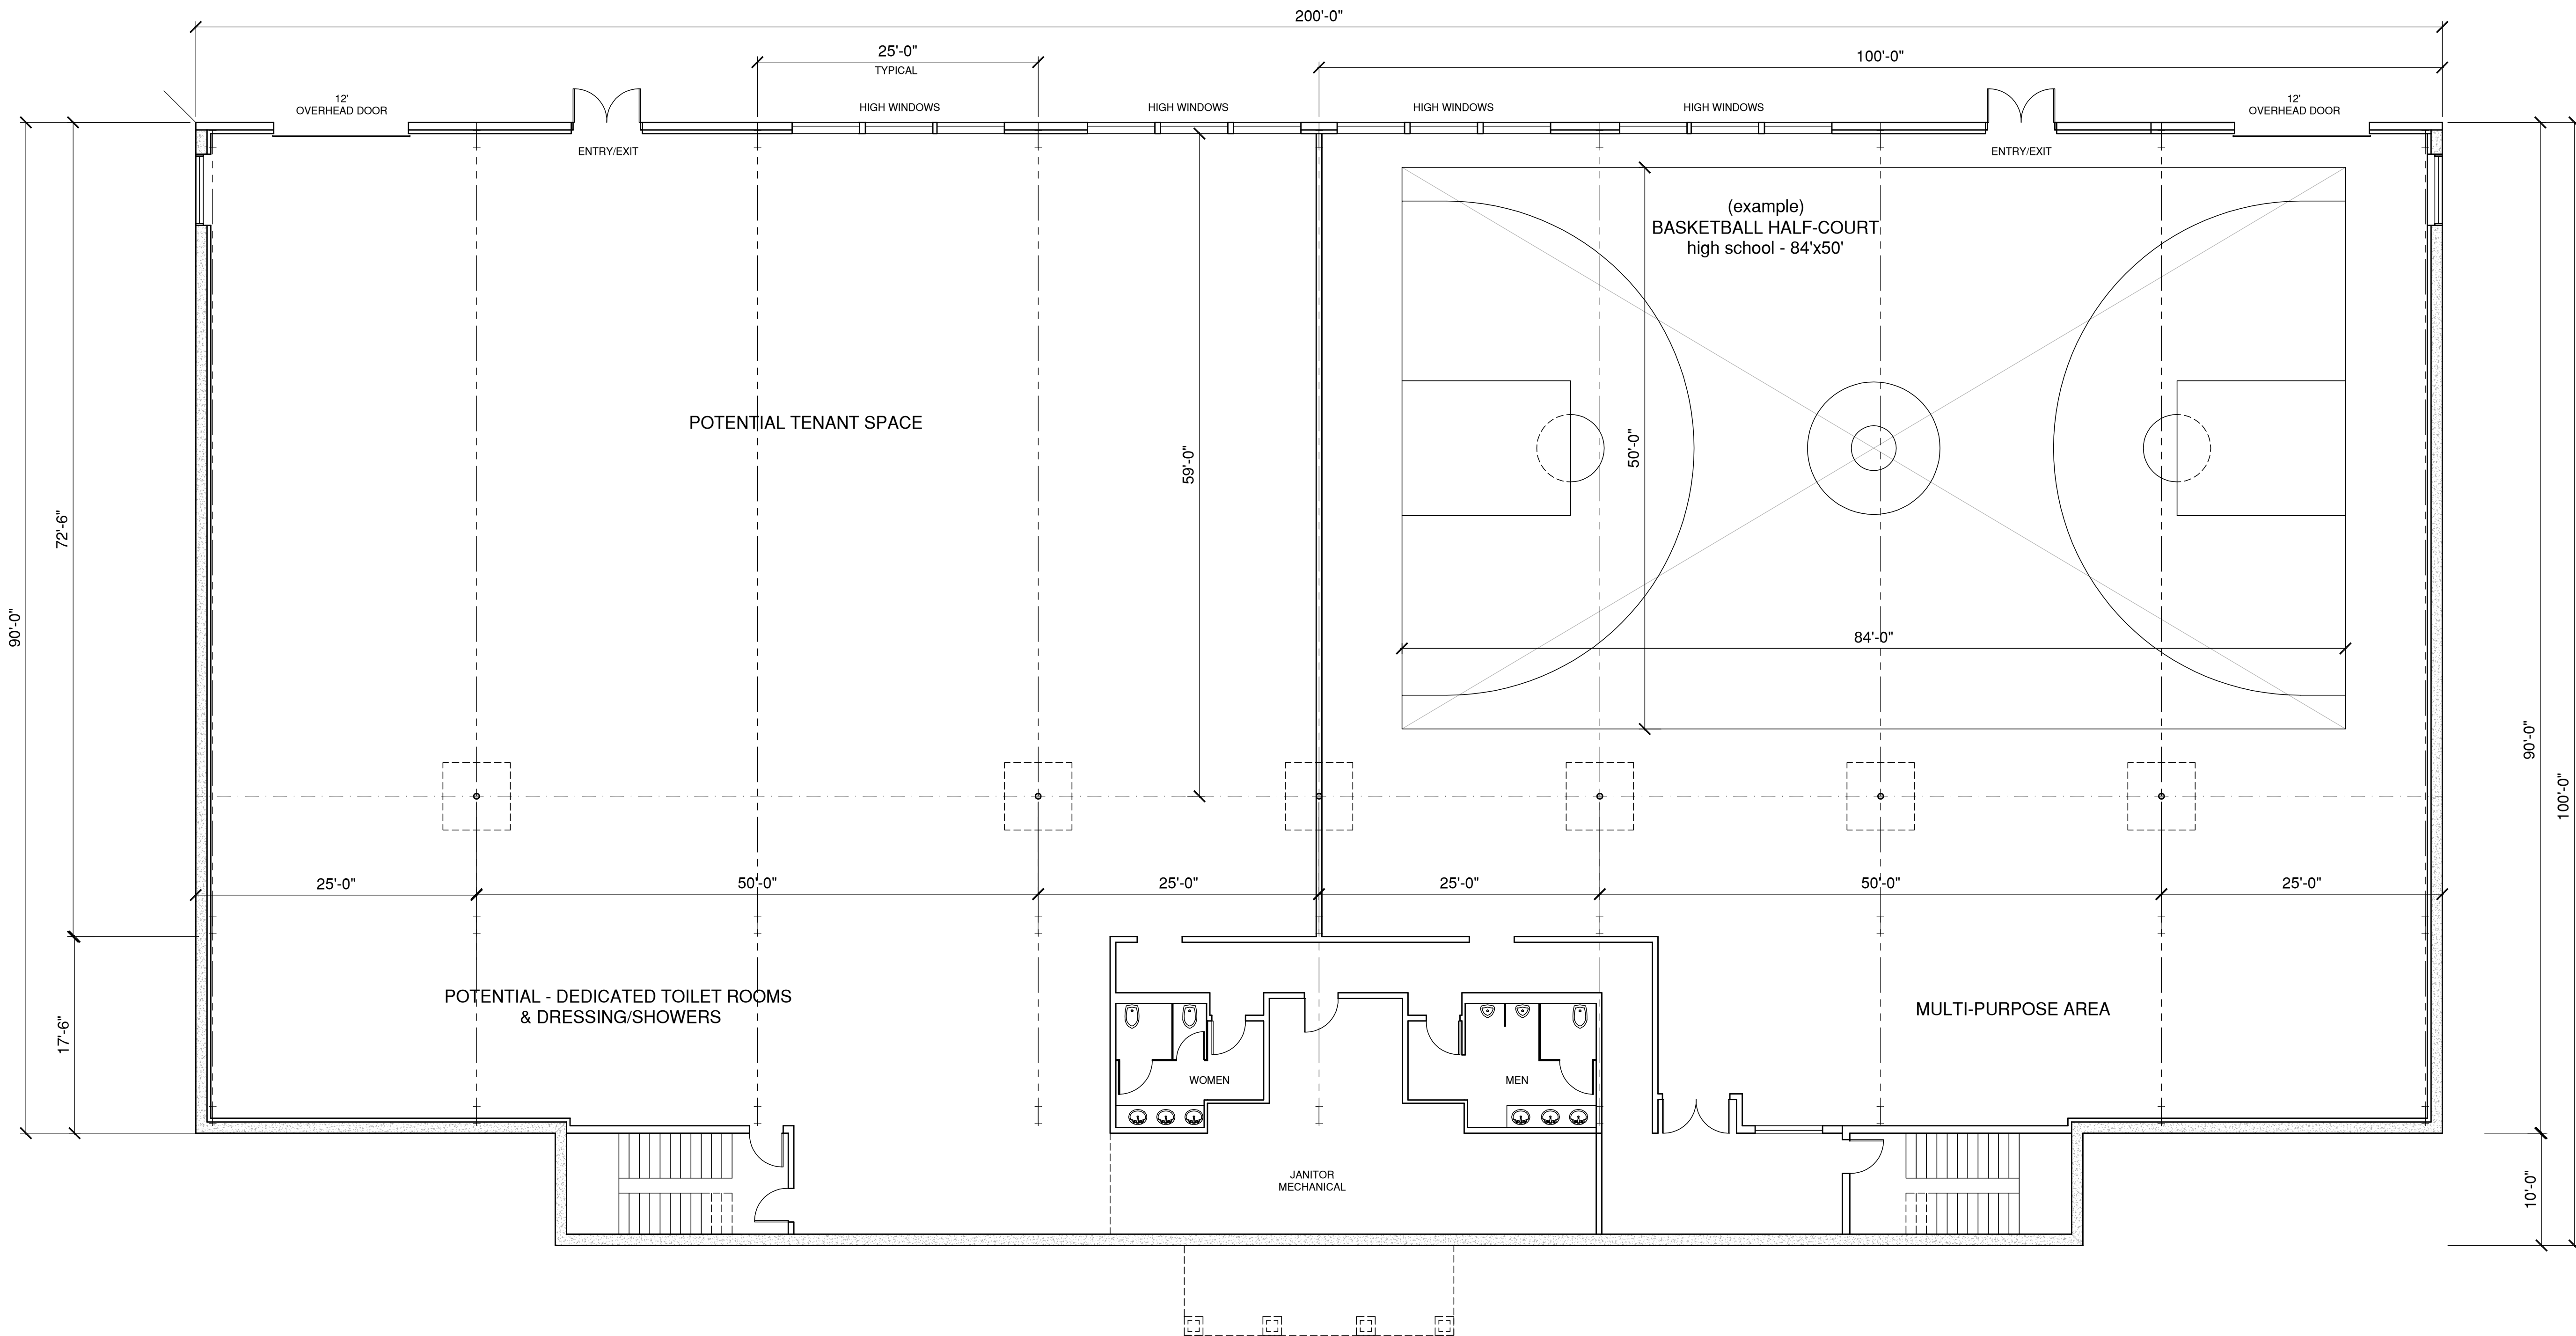

LOWER LEVEL

19,360 S.F.

SCALE: 1/8" = 1'-0"

CONCEPT DRAWINGS ONLY 8-7-25

Ellison & Benjamin
ARCHITECTURE

332 W PATRICK ST.
FREDERICK, MD 21701
301-668-3658 WWW.ELLISONBENJAMIN.COM

Professional Certification:
I certify that these documents were
prepared or approved by me, &
that I am a duly licensed architect
under laws of the State of MD.
license number 3424
expiration date 5/16/25.

These drawings are the property
of the Architect, CREB Design
LLC. Unauthorized reproduction
for any purpose is an
infringement upon copyright laws.
Violators will be subject to
prosecution by the fullest extent
of the law.
Written dimensions on these
drawings shall have precedence
over scale dimensions.
Contractors shall verify and be
responsible for all dimensions
and conditions on the job and the
office must be notified of any
variations from the dimensions and
conditions shown by these
drawings.

PROPOSED RECREATION BUILDING
MIDDLETOWN VALLEY ATHLETIC ASSOCIATION
REMSBERG PARK
7390 HOLTER ROAD, MIDDLETOWN, MD


REVISIONS:	DATE:
180' LONG	8-4-25

RELEASED FOR:	
☐ PRELIMINARY ONLY	7-22-25
☐ BIDDING	
☐ PERMITS	
☐ CONSTRUCTION	
DRAWN BY:	WHE
DESIGNED BY:	WHE
Q CHECK:	JCB

PROJECT NUMBER: C371
SHEET TITLE:
2nd & 3rd
FLOOR PLAN

SCALE: 3/16" = 1'-0"

A-2

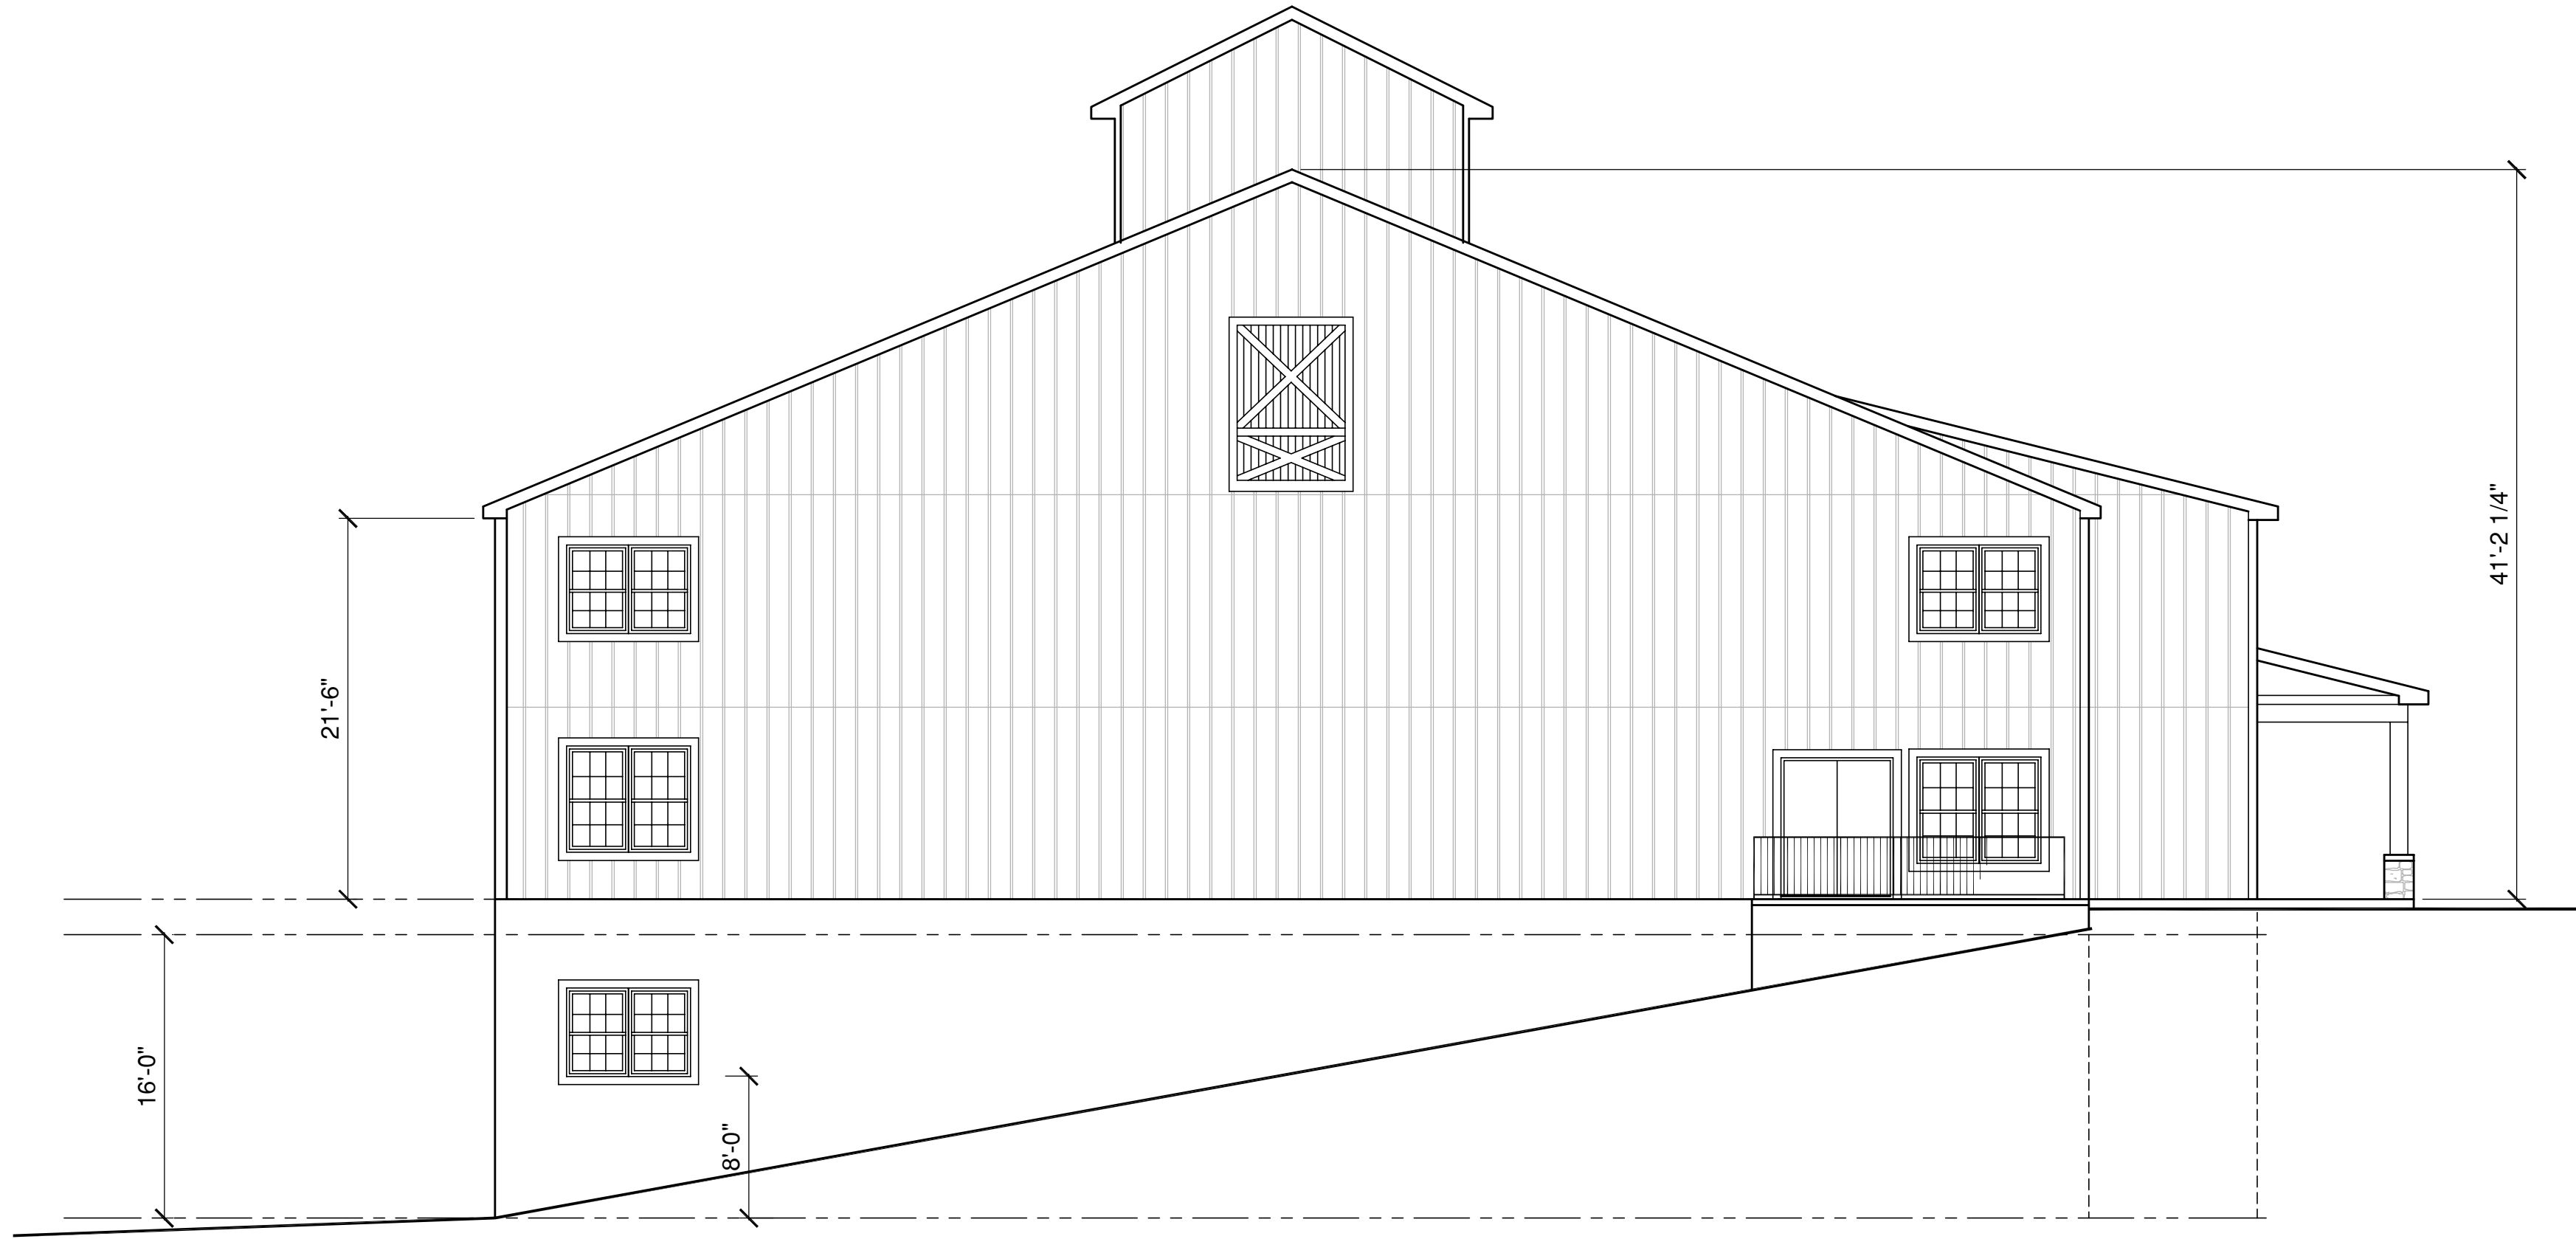

SIDE ELEVATION

SCALE: 1/8" = 1'-0"



FRONT ELEVATION

SCALE: 1/8" = 1'-0"

CONCEPT DRAWINGS ONLY 8-7-25

PROPOSED RECREATION BUILDING
MIDDLETOWN VALLEY ATHLETIC ASSOCIATION
REMSBERG PARK
7390 HOLTER ROAD, MIDDLETOWN, MD

REVISIONS:	DATE:
180' LONG	8-4-25

RELEASED FOR:	
☐ PRELIMINARY ONLY	7-22-25
☐ BIDDING	
☐ PERMITS	
☐ CONSTRUCTION	
DRAWN BY:	WHE
DESIGNED BY:	WHE
Q CHECK:	JCB

PROJECT NUMBER: C371
SHEET TITLE:
2nd & 3rd
FLOOR PLAN

SCALE: 3/16" = 1'-0"

A-3


Ellison & Benjamin
ARCHITECTURE

332 W PATRICK ST.
FREDERICK, MD 21701
301-668-3658 WWW.ELLISONBENJAMIN.COM

Professional Certification:
I certify that these documents were
prepared or approved by me, &
that I am a duly licensed architect
under laws of the State of MD.
license number 5424
expiration date 5/16/25.

These drawings are the property
of the Architect, CREB Design
LLC. Unauthorized reproduction
for any purpose is an
infringement upon copyright laws.
Violators will be subject to
prosecution by the fullest extent
of the law.


Written dimensions on these
drawings shall have precedence
over scale dimensions.
Contractors shall verify and be
responsible for all dimensions
and conditions on the job and these
office must be notified of any
variations from the dimensions and
conditions shown by these
drawings.

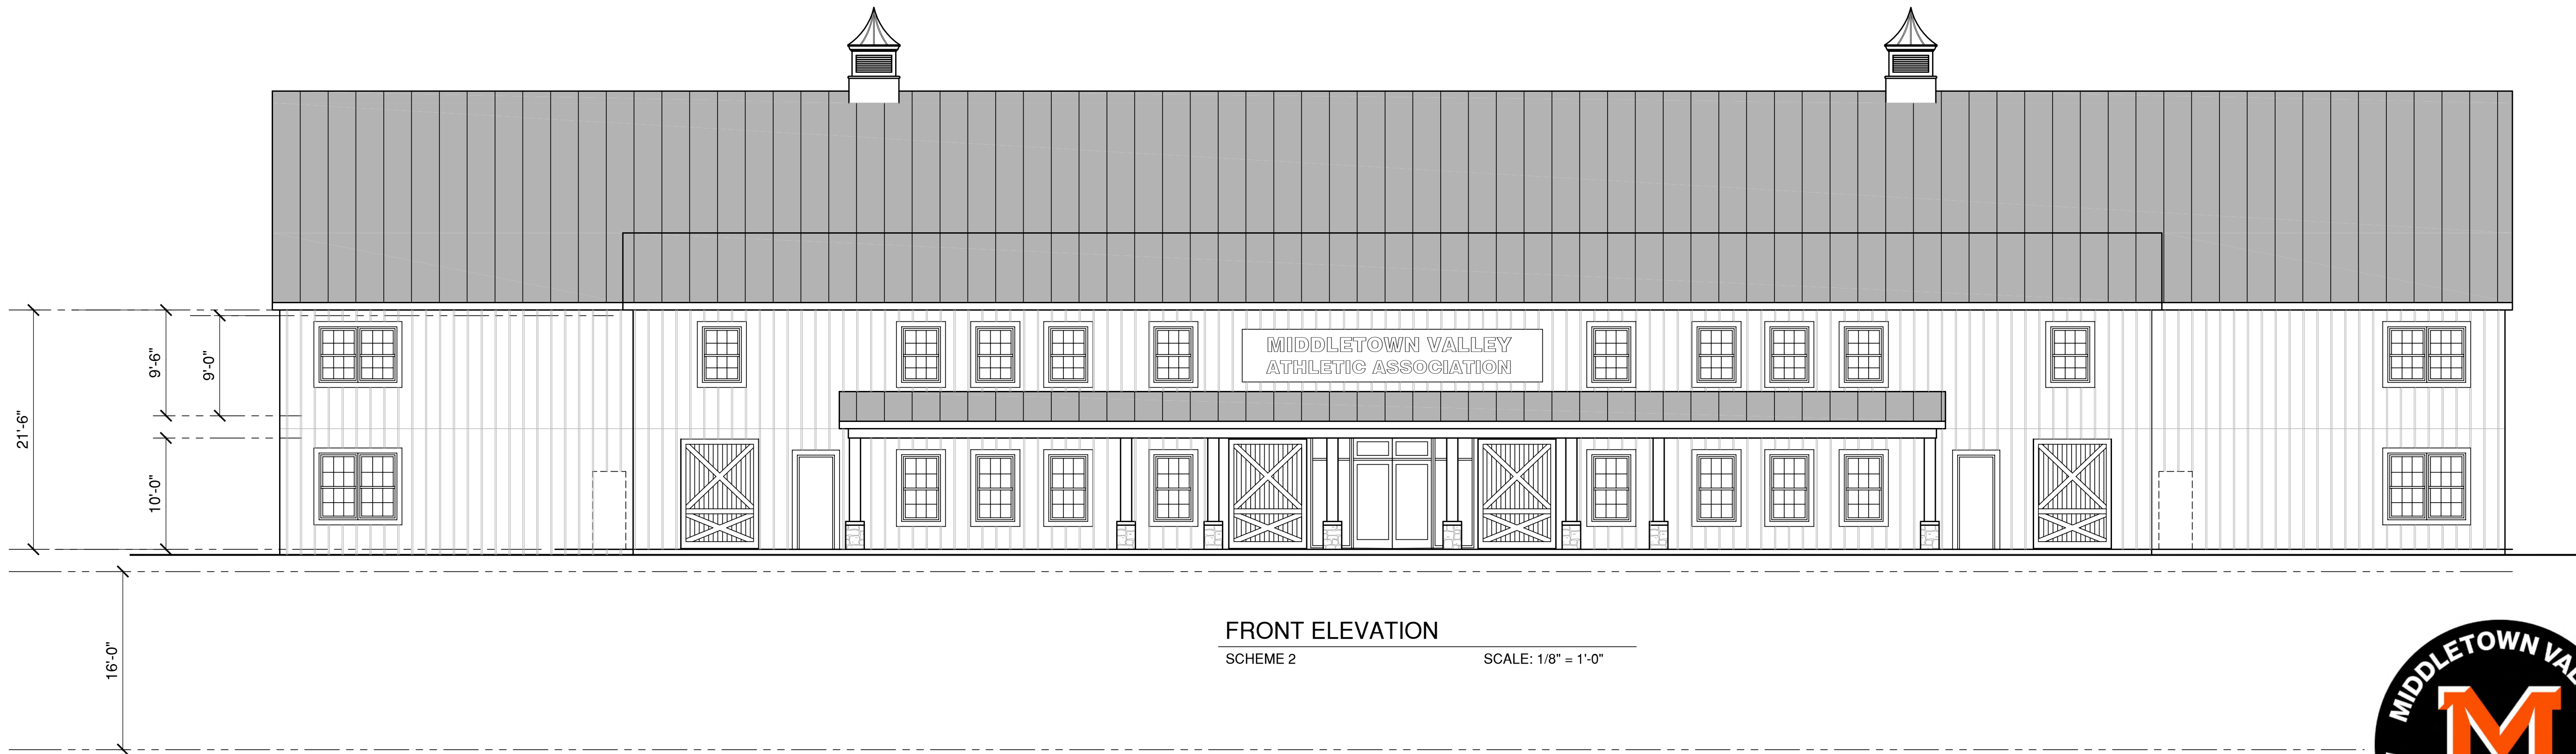

FRONT ELEVATION

SCHEME 2

SCALE: 1/8" = 1'-0"

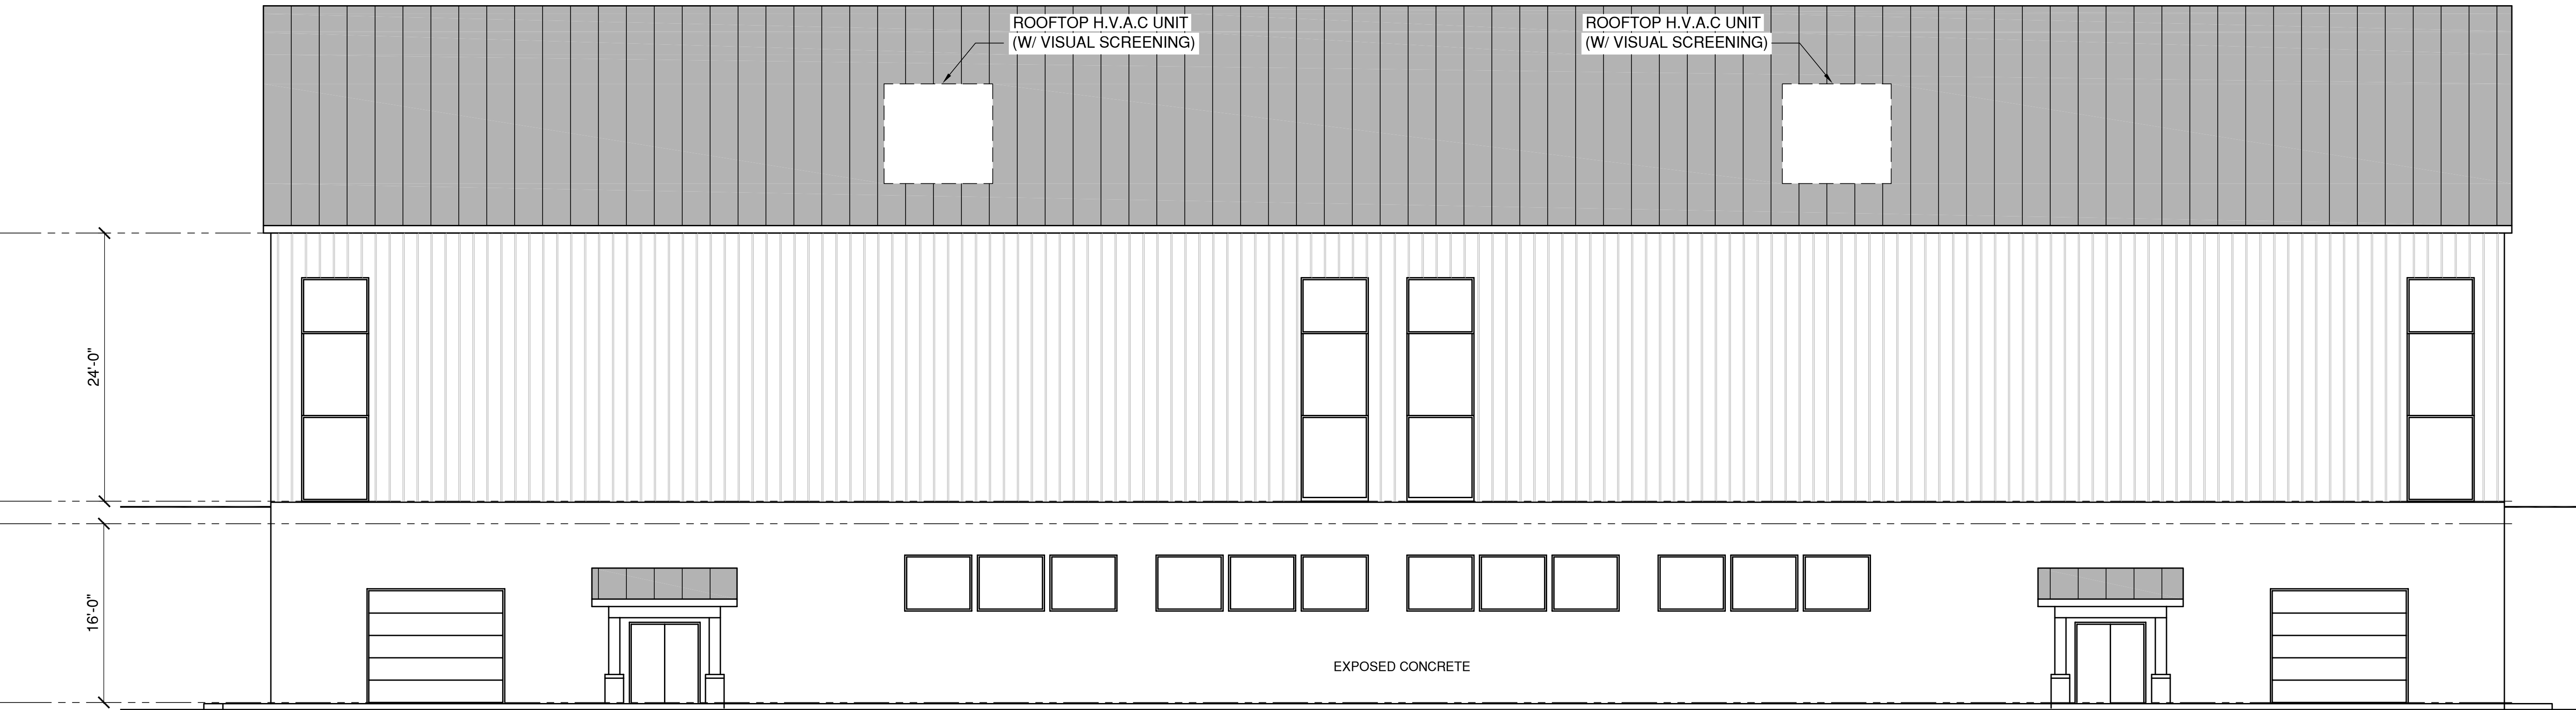

REAR ELEVATION

SCALE: 1/8" = 1'-0"

Ellison & Benjamin
ARCHITECTURE

332 W PATRICK ST.
FREDERICK, MD 21701
301-668-3658 WWW.ELLISONBENJAMIN.COM

Professional Certification:
I certify that these documents were
prepared or approved by me, &
that I am a duly licensed architect
under laws of the State of MD.
license number 5424
expiration date 9/16/25.

These drawings are the property
of the Architect, CREB Design,
LLC. Unauthorized reproduction
for any purpose is an
infringement upon copyright laws.
Violators will be subject to
prosecution by the fullest extent
of the law.
Written dimensions on these
drawings shall have precedence
over scale dimensions.
Contractors shall verify and be
responsible for all dimensions
and conditions on the job and these
office must be notified of any
variations from the dimensions and
conditions shown by these
drawings.

PROPOSED RECREATION BUILDING
MIDDLETOWN VALLEY ATHLETIC ASSOCIATION
REMSBERG PARK
7390 HOLTER ROAD, MIDDLETOWN, MD

REVISIONS:	DATE:
180' LONG	8-4-25

RELEASED FOR:	
☐ PRELIMINARY ONLY	7-22-25
☐ BIDDING	
☐ PERMITS	
☐ CONSTRUCTION	
DRAWN BY:	WHE
DESIGNED BY:	WHE
CHECK:	JCB

PROJECT NUMBER: C371
SHEET TITLE:
REAR
ELEVATION

SCALE: 3/16" = 1'-0"

A-4

CONCEPT DRAWINGS ONLY 8-7-25

